

RAJIB GANDHI MEMORIAL PRIMARY TEACHERS  
TRAINING INSTITUTE

VILL. BHAWANIPUR, P.O.: CHITRASENPUR, P.S.: UDAYNARAYANPUR,  
DIST. HOWRAH-711412

BUILDING STRUCTURE PLAN

*Sumit Rajan Kera*  
Secretary

Rajib Gandhi Memorial Primary  
Teachers Training Institute,  
P.O. Chitrasenpur, Howrah.  
02/11/09

AUTHORISED SIGNATORY

FOR RAJIB GANDHI MEMORIAL PRIMARY TEACHERS TRAINING INSTITUTE

SIGNATURE OF ARCHITECT  
FOR ECISTIC

*Beenay Palangdar*  
BEENAY PALANGDAR  
Class-II, L.B.S. No.-254  
Howrah Municipal Corporation  
21/2, Shalimar Road, Howrah-3  
02/11/09

SIGNATURE OF COMPETENT AUTHORITY

BHAWANIPUR-BIDHICHANDRAPUR GRAM PANCHAYAT

*Silsermat*  
09/11/2009.

Bhawani Pur Bidhichandrapur  
Gram Panchayat


*Sumit Rajan Kera*

Secretary  
Rajib Gandhi Memorial P.T.I.  
Bhawanipur + Howrah

ADMINISTRATIVE OFFICE  
13966X4820

PRINCIPAL ROOM  
6960X7143

MULTIPURPOSE HALL  
10583X7143

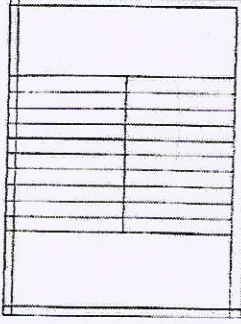


*Sujay Palangdar*

SUJAY PALANGDAR  
Class-III L.B.S. No.-264  
Howrah Municipal Corporation  
1/2, Shalimar Road, Howrah-3

**BLOCK-A**  
**PROPOSED GROUND FLOOR PLAN**

*Smit Bijukosek*  
Secretary  
Rajib Gandhi Memorial P.T.I.  
Bhawanipur Howrah



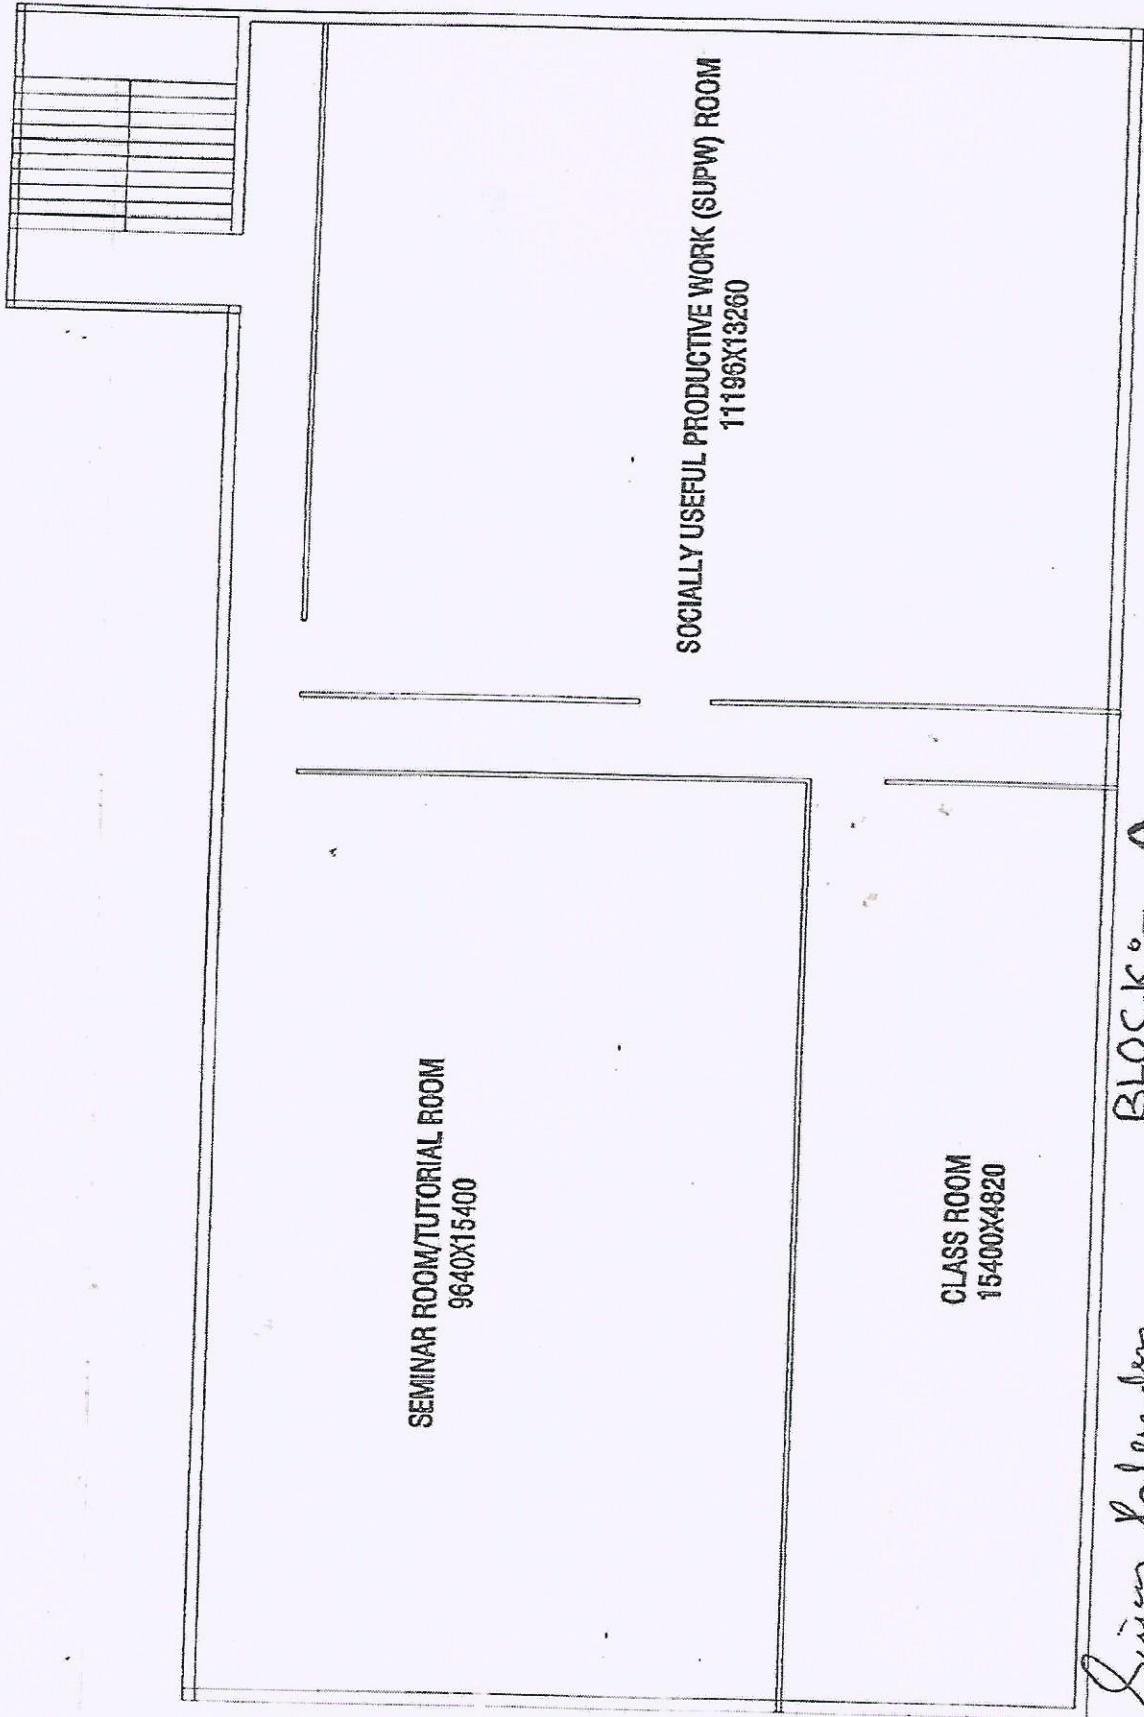

SEMINAR ROOM/TUTORIAL ROOM  
9640X15400

CLASS ROOM  
15400X4820

SOCIALLY USEFUL PRODUCTIVE WORK (SUPW) ROOM  
11196X13260

*Sujay Palandem*

SUJAY PALANGDAR

Class-II, L.B.S. No. 264

Howrah Municipal Corporation

12, Shalimar Road, Howrah-3

BLOCK :- A


**PROPOSED FIRST FLOOR PLAN**

*Smit By: Koser*

Secretary

Rajib Gandhi Memorial P.T.I.L.

Bhawanipur + Howrah

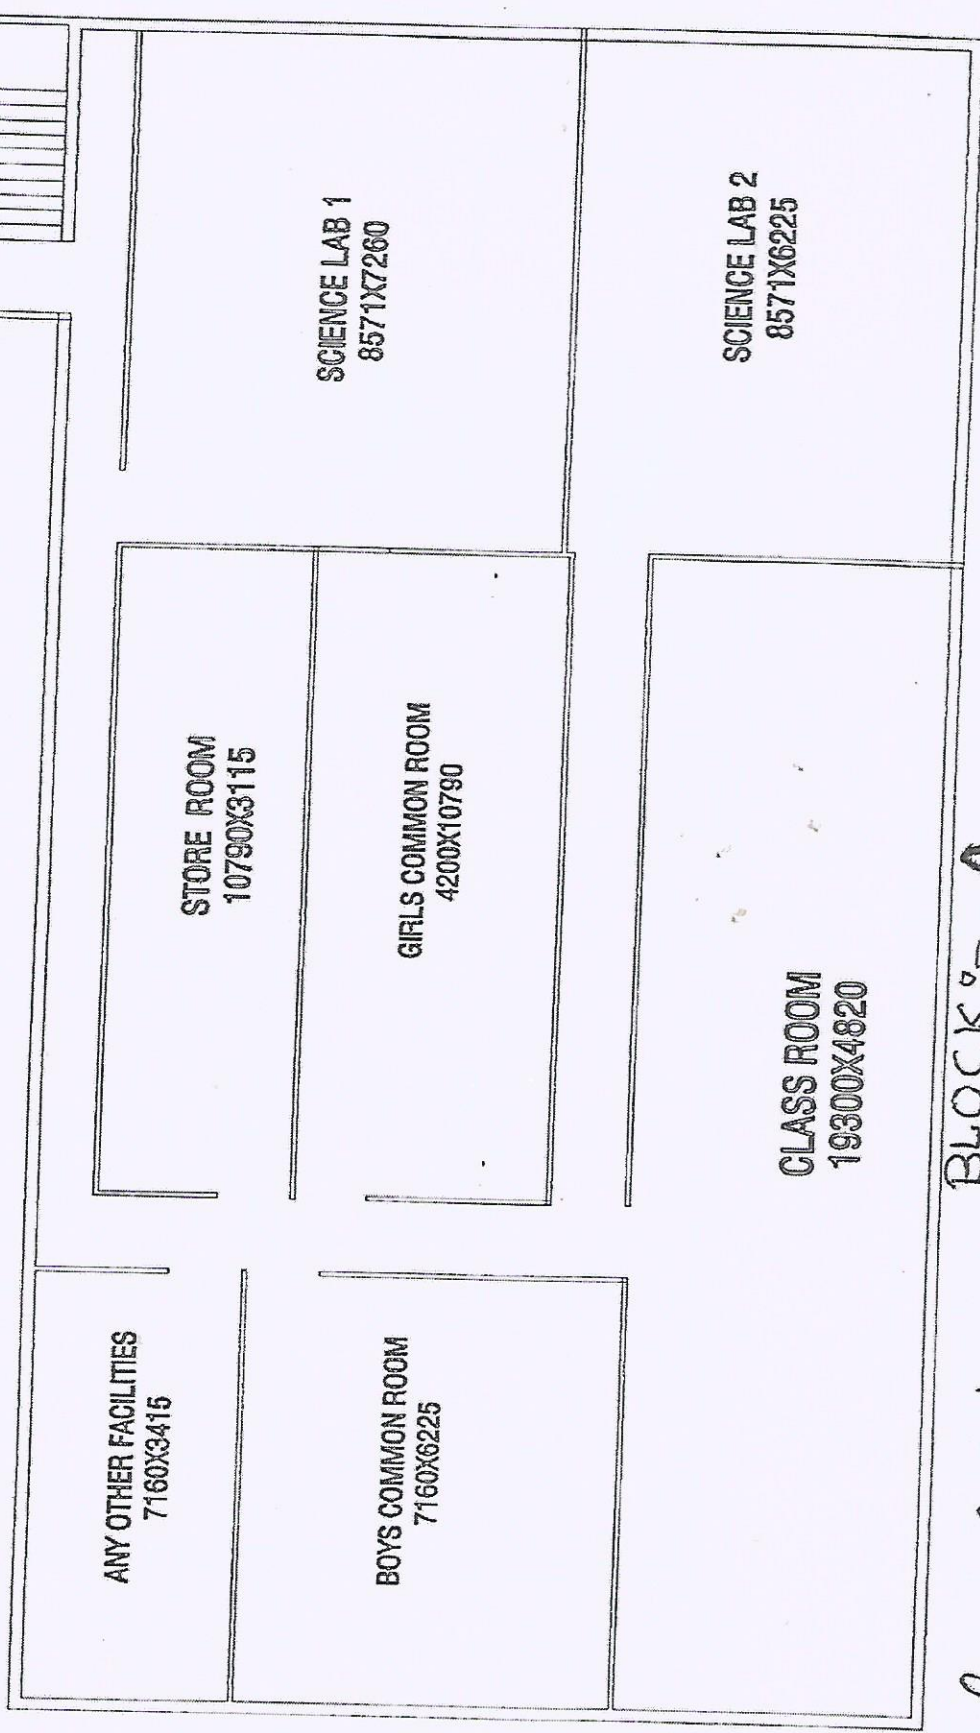

**BLOCK A  
PROPOSED SECOND FLOOR PLAN**


*Surya Palan*

DEEPAK KALANGDAR  
Class-II, L.B.S. No.-264  
Howrah Municipal Corporation  
21/2, Shalimar Road, Howrah-3

*Smit Kishore*  
Secretary  
Rajib Gandhi Memorial P.T.I.  
Bhowanipour + Howrah



*Srinivas Kumar*  
Secretary  
Rajib Gandhi Memorial P.T.L.  
Bhawanipur + Howrah

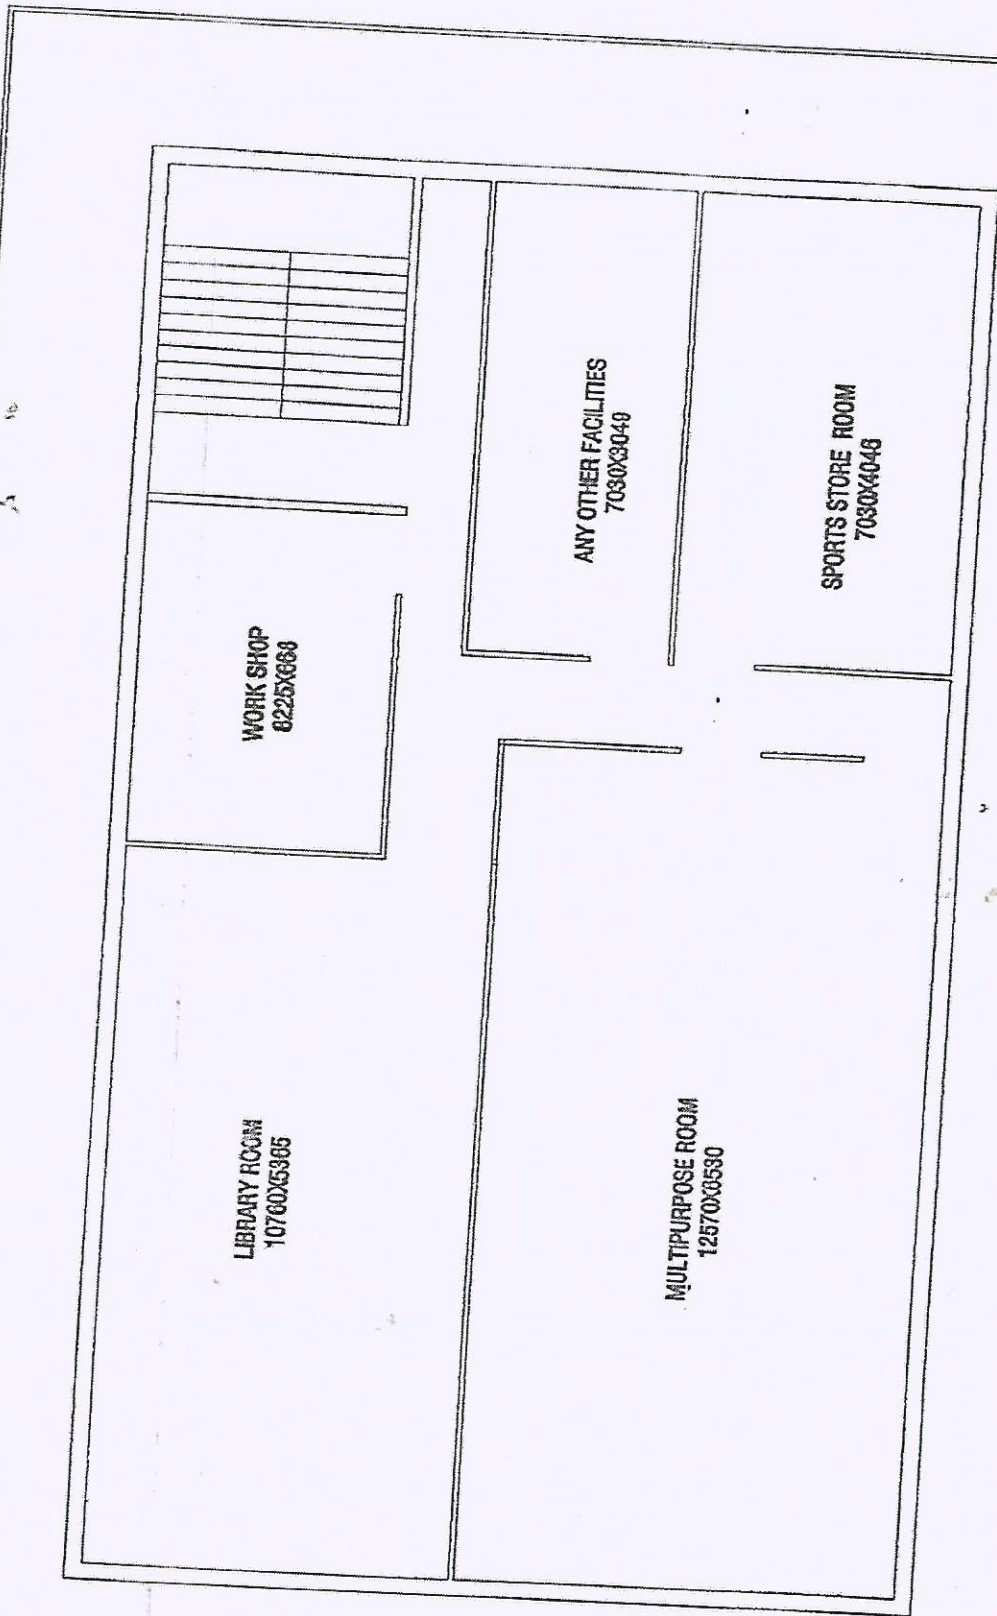


*Srinivas Palangdar*  
ANJAY PALANGDAR  
Class-II, L.B.S. No.-264  
Howrah Municipal Corporation  
Shalimar Road, Howrah-3

**BLOCK = B**


**PROPOSED GROUND FLOOR PLAN**

ARCHITECTS

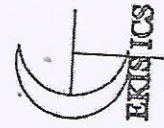

ARCHITECT, INTERIOR, LANDSCAPE

212 BHALUJAR ROAD, NEAR SHALIMAR STATION  
P.H.-033, 2003 71187277/ALC-90312 61002

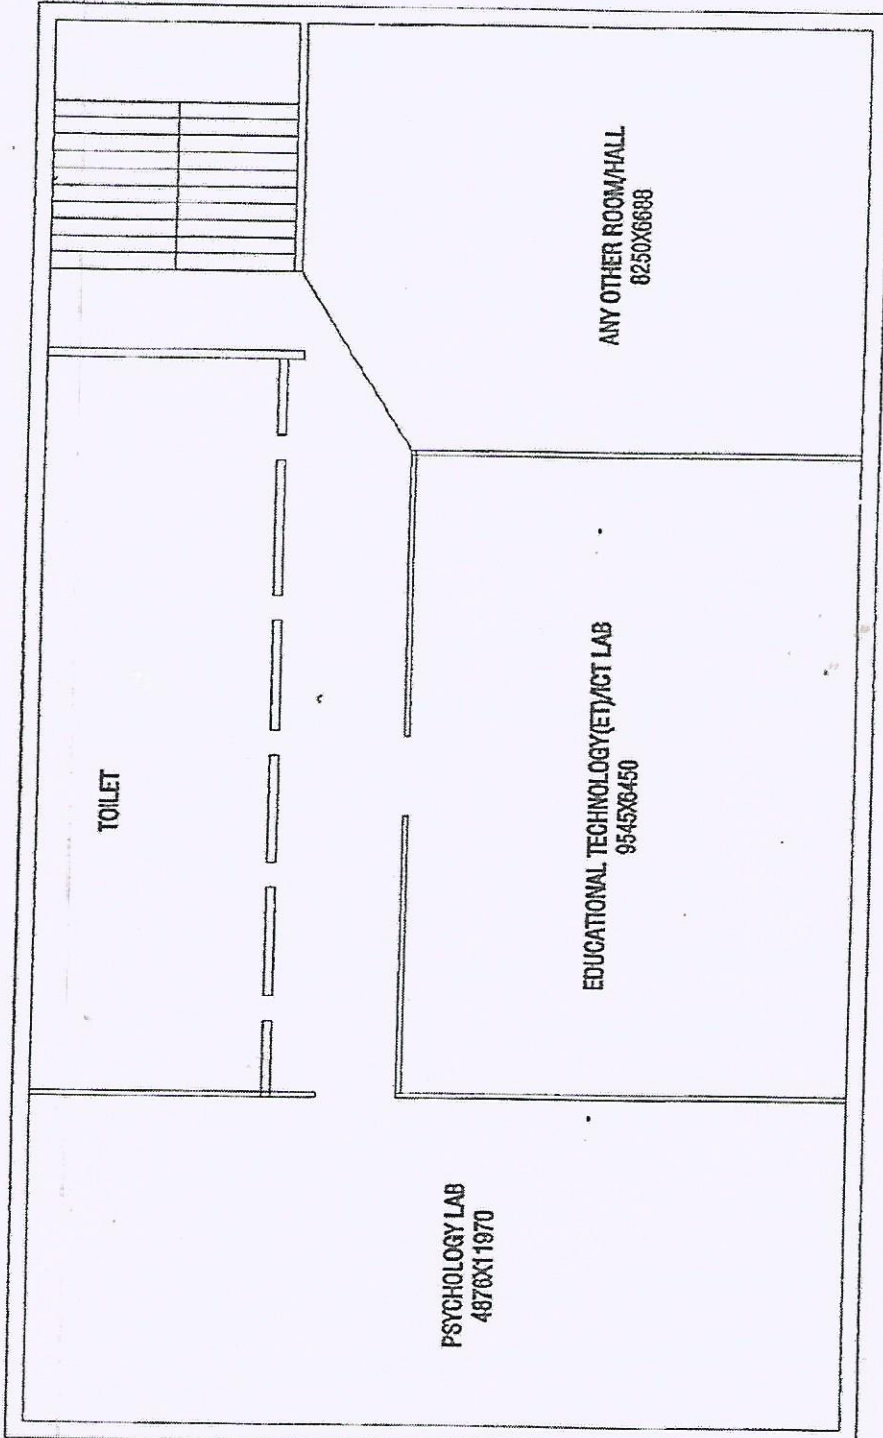

**BLOCK = B**  
**PROPOSED FIRST FLOOR PLAN**

ARCHITECTS



ARCHITECT, INTERIOR, LANDSCAPE

212 SHALIMAR ROAD, NEAR SHALIMAR STATION  
 P.H.-033 2009 71107777 M.O.-58112 RT/02

*Sujay Salunke*  
 SUJAY PALANCDAR  
 Ass-II, L.B.S. No.-264  
 Municipal Corporation  
 Shalimar Road, Howrah-3

*Sujay Salunke*  
 Secretary  
 Rajib Gandhi Memorial P.T.I.  
 Brawampur - Howrah